


ABC STUDIOS


187-193 ADELAIDE TERRACE
LOT 389 EAST PERTH WA 6004

43
D58121
N&S Urban Safety
PL 0.12

187

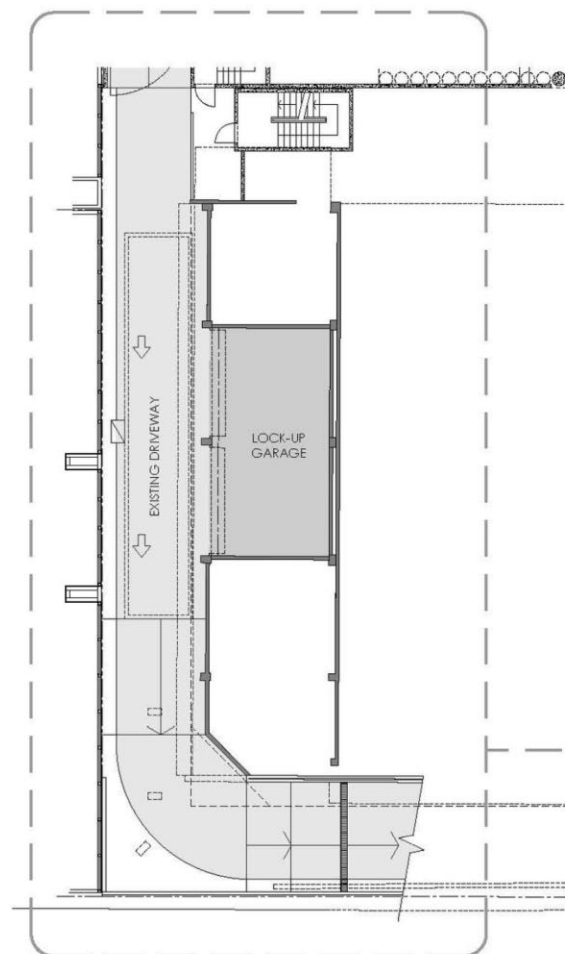


0 1 5 10 20M
B A S E M E N T
1 : 200 @ A1
1 : 400 @ A3

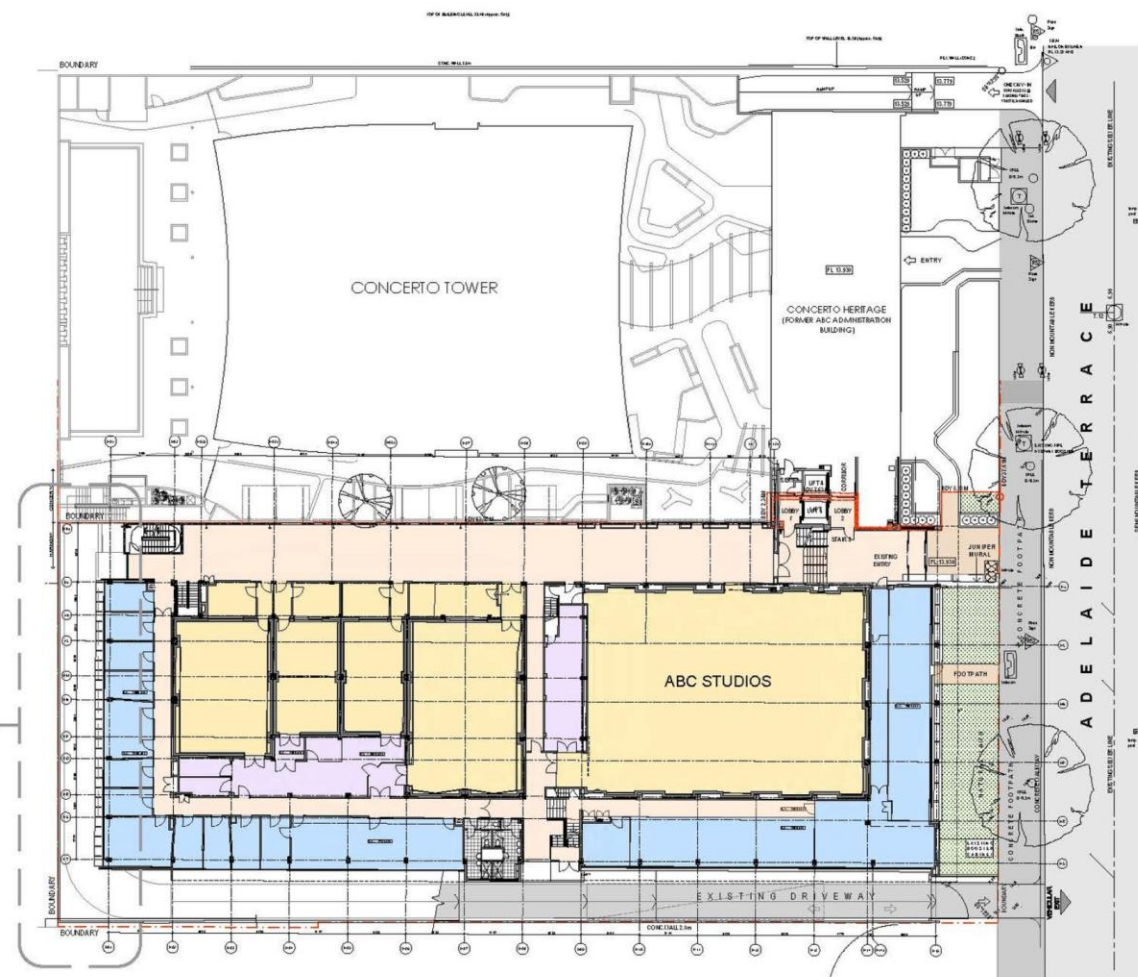

LEGEND
--- BOUNDARY LINE

0 1 5 10 20M
S I T E P L A N
1 : 200 @ A1
1 : 400 @ A3
12.06.2019
SK00
finbar
developing better cities
S S CHANG
ARCHITECTS
Level 11
111 Adelaide Tce
East Perth WA 6004
T: 08 9441 1000
F: 08 9441 1001
www.finbar.com.au

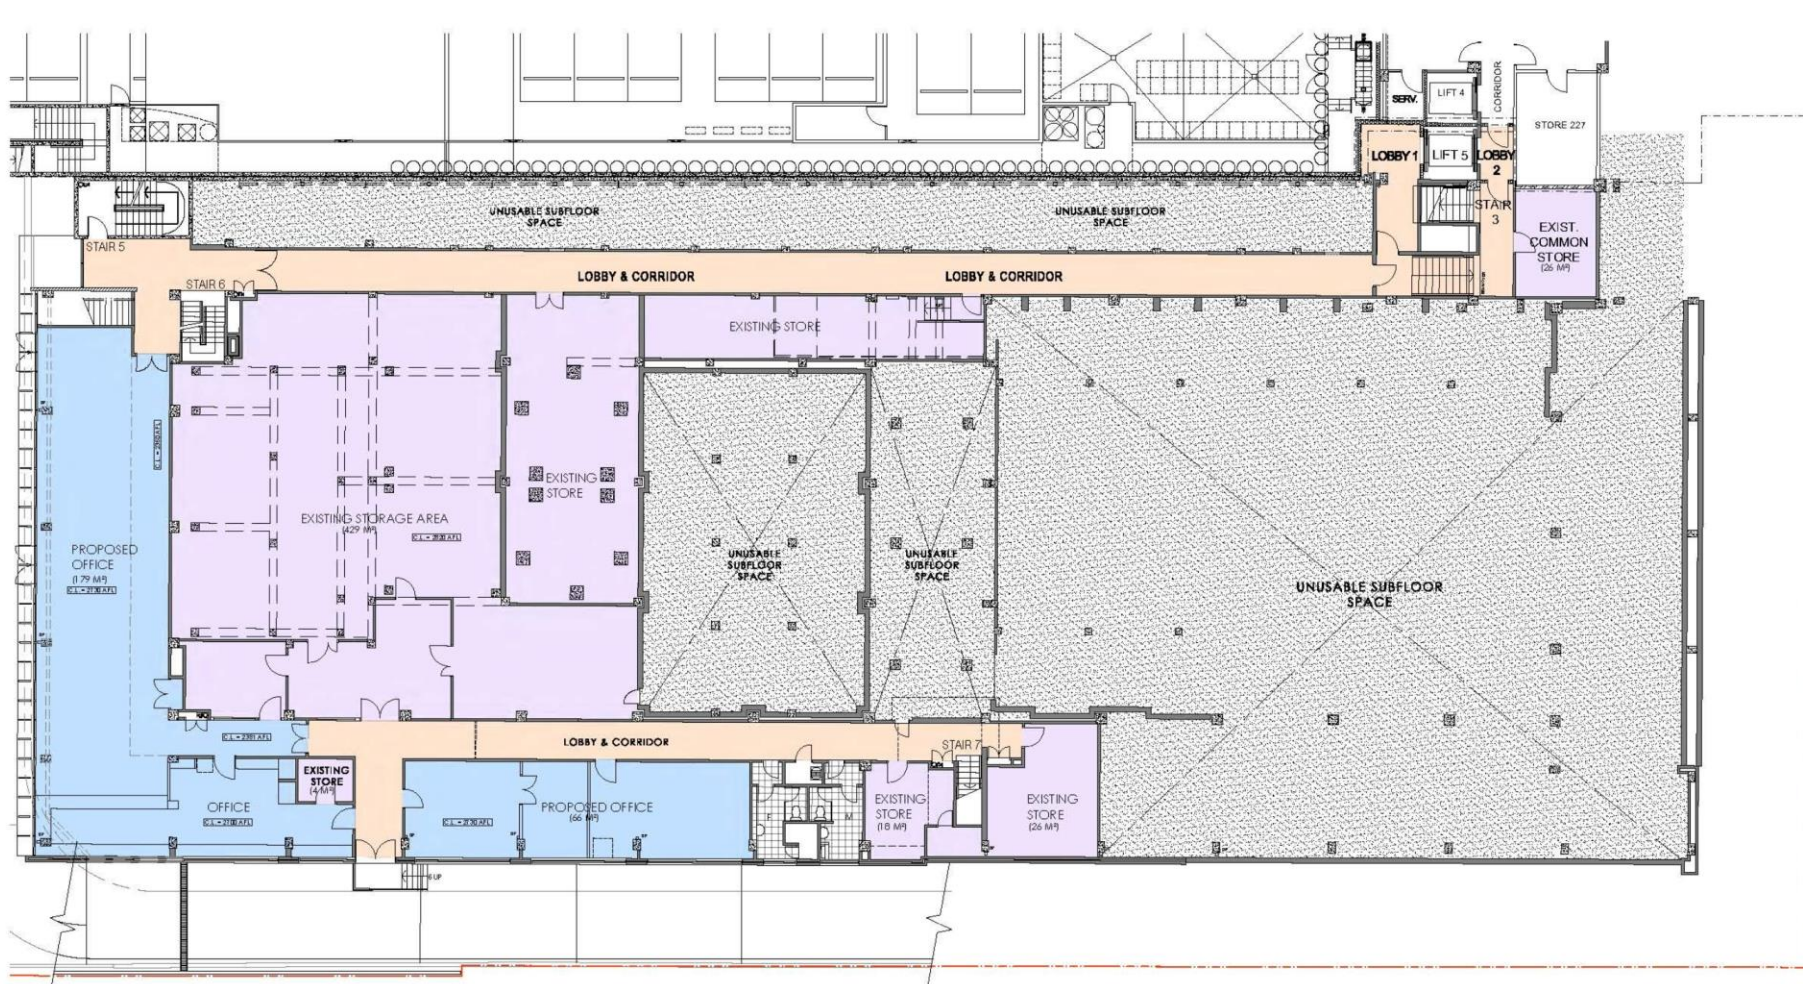


LEGEND
--- BOUNDARY LINE

0 1 3 5 10M
LOWER GROUND
1: 100 @ A1
1: 200 @ A3
12.06.2019
SK01

finbar
developing better buildings
S S CHANG
ARCHITECTS
Level: 4
111 Adelaide, Tce
Rm 111 Perth
WA 6000
Tel: 08 9447 1000
Fax: 08 9447 1001
www.finbar.com.au

ABC STUDIOS
187-193 ADELAIDE TERRACE
LOT 389 EAST PERTH WA 6004

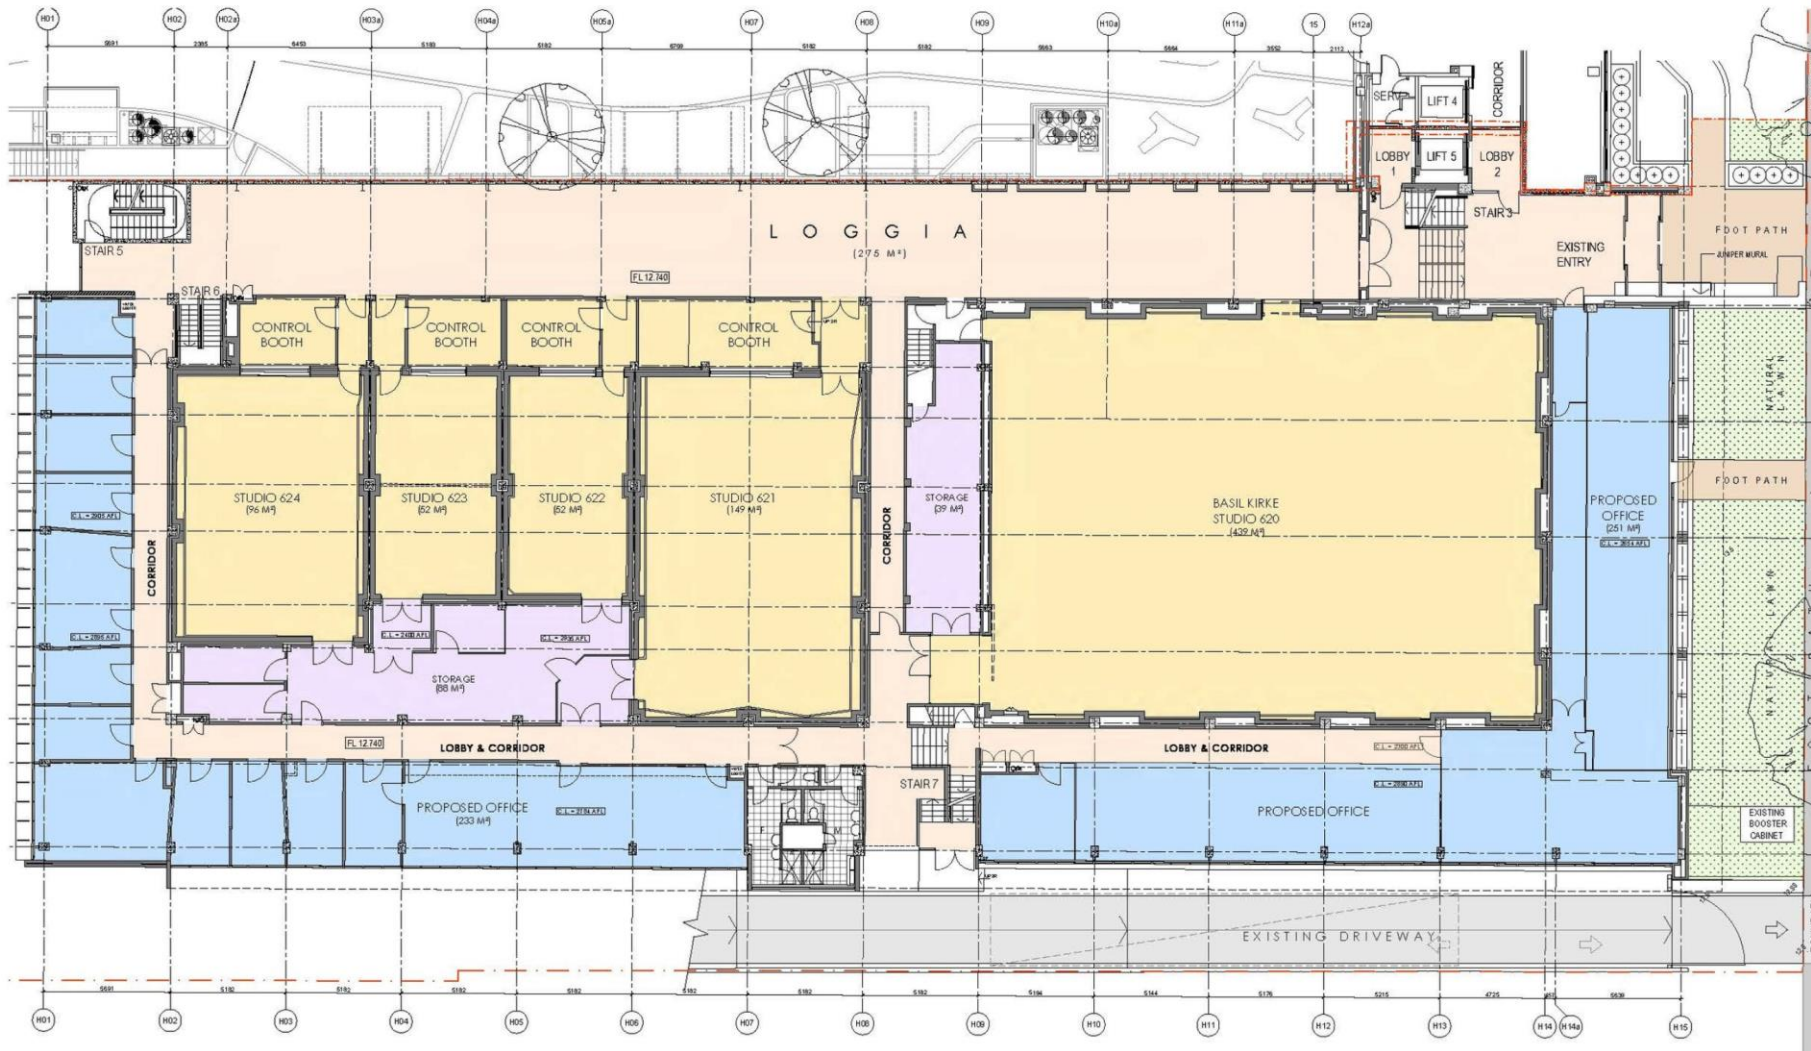

187


LEGEND
--- BOUNDARY LINE

0 1 3 5 10M
GROUND FLOOR
1 : 100 @ A1
1 : 200 @ A3
12.04.2019

SK02

finbar
ARCHITECTS
S S CHANG
ARCHITECTS
187 Adelaide Terrace
East Perth
6004
08 9441 000
www.finbar.com.au

ABC STUDIOS
187-193 ADELAIDE TERRACE
LOT 389 EAST PERTH WA 6004

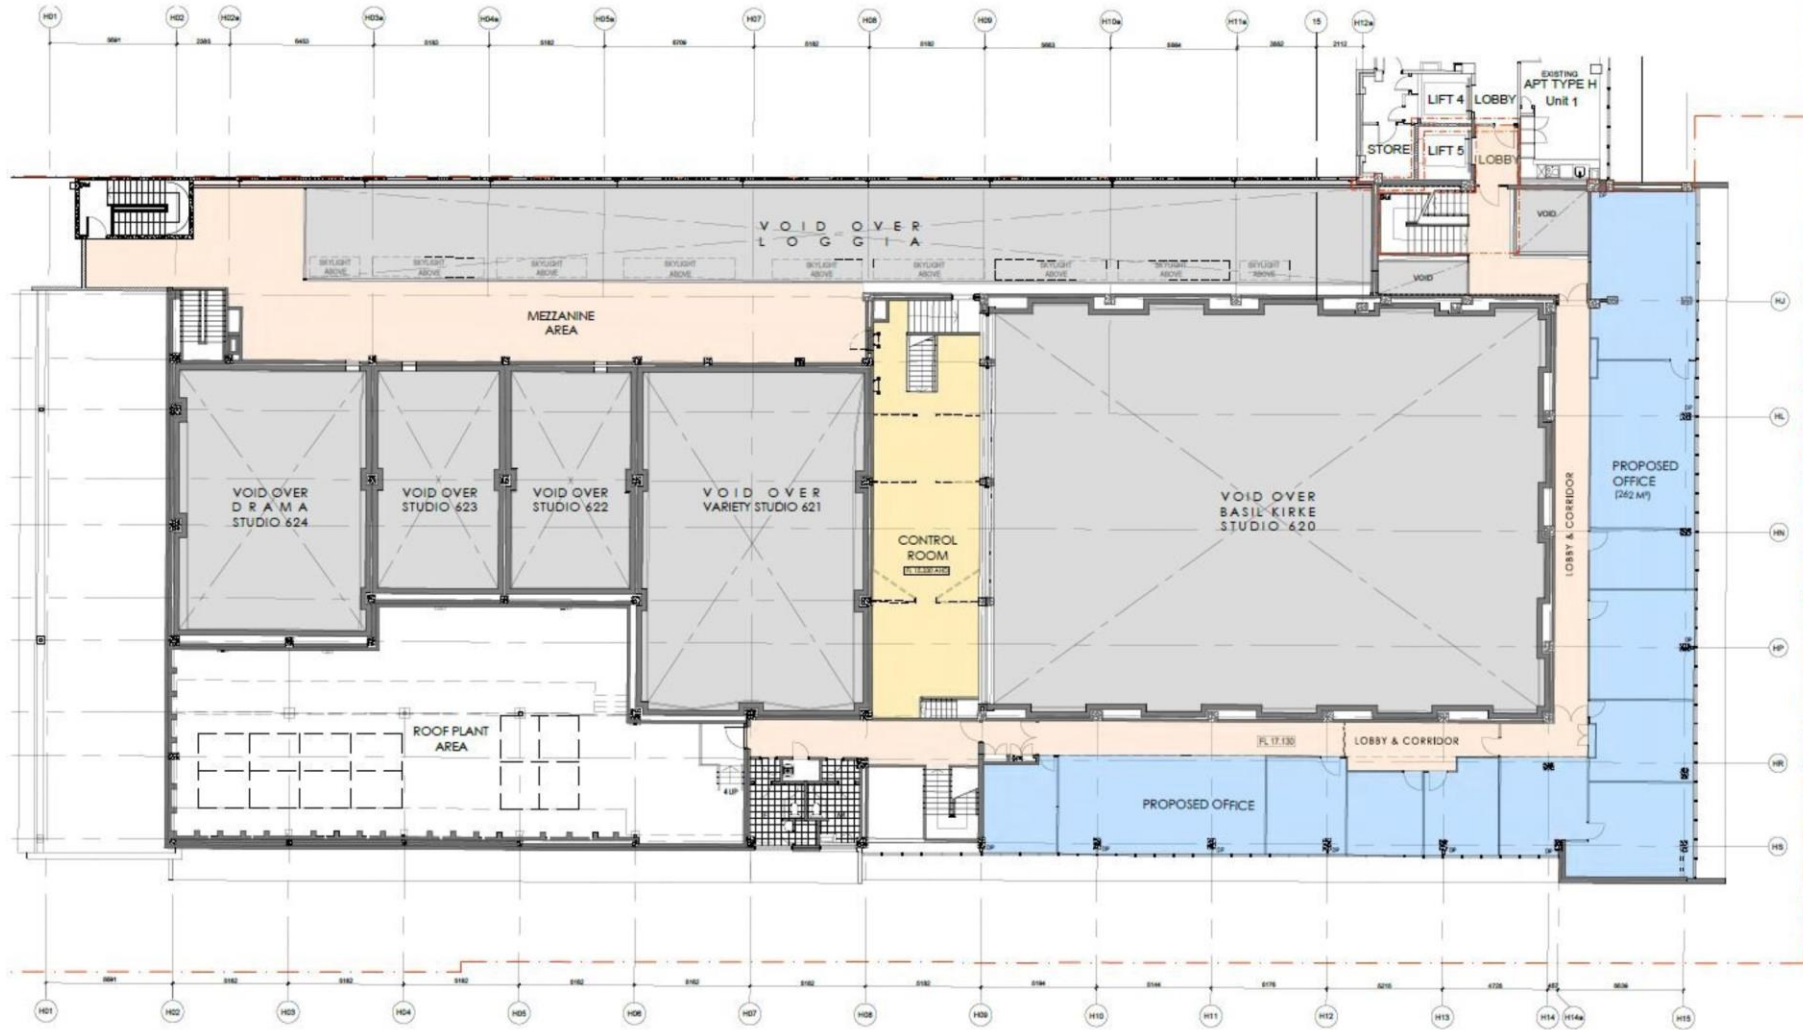

187